

TIMBERLOOK FLUSH SASH

— HERITAGE WINDOWS —

A DESIGN GUIDE FOR SPECIFIERS & CONSERVATION OFFICERS



CROSS-SECTION DRAWINGS, DESIGN DETAILS & SPECIFICATIONS.

VERSION 5.4 (APRIL 2025)

www.timberlook.com





CONTENTS

4	Introduction
5	Sash & Outer Frame
6	Transom / Mullion & Cills
7	Transom Weather Bar
8	Glazing / Astragal Bar
9	The Radlington Cill
10	Deep Bottom Rail
11	Concealed Trickle Ventilation
12	Flush Sash Doors
16	Flush Door Midrail
17	Certification & Colours
18	Hardware & Accessories

INTRODUCTION

The Timberlook Design Guide is intended for conversation officers and specifiers to use. Still, it contains cross-section drawings and technical information to help designers and buyers better understand the dimensions and details that create the Heritage Flush Sash Window.



Timberlook windows have been designed with a slimmer sash profile to mimic heritage timber frame sections accurately. It features a traditional chamfer on the outside, with fully sculptured ovolo details internally.


Great care has been taken in choosing authentic ancillaries, including slimmer external astragal glazing bars, an optional deeper bottom sash rail, and an optional deeper cill design (The Radlington), which copies the timber 'block' cill style.

All window frames use Timberweld technology, providing a mechanical finish with the same strength and rigidity as a welded frame. The mortise and tenon style detail finalises the Heritage Flush Sash, creating an aesthetic as close to a traditional timber window frame as possible.




OPENING SASH AND OUTER FRAME

Applies to head, cill and both sides

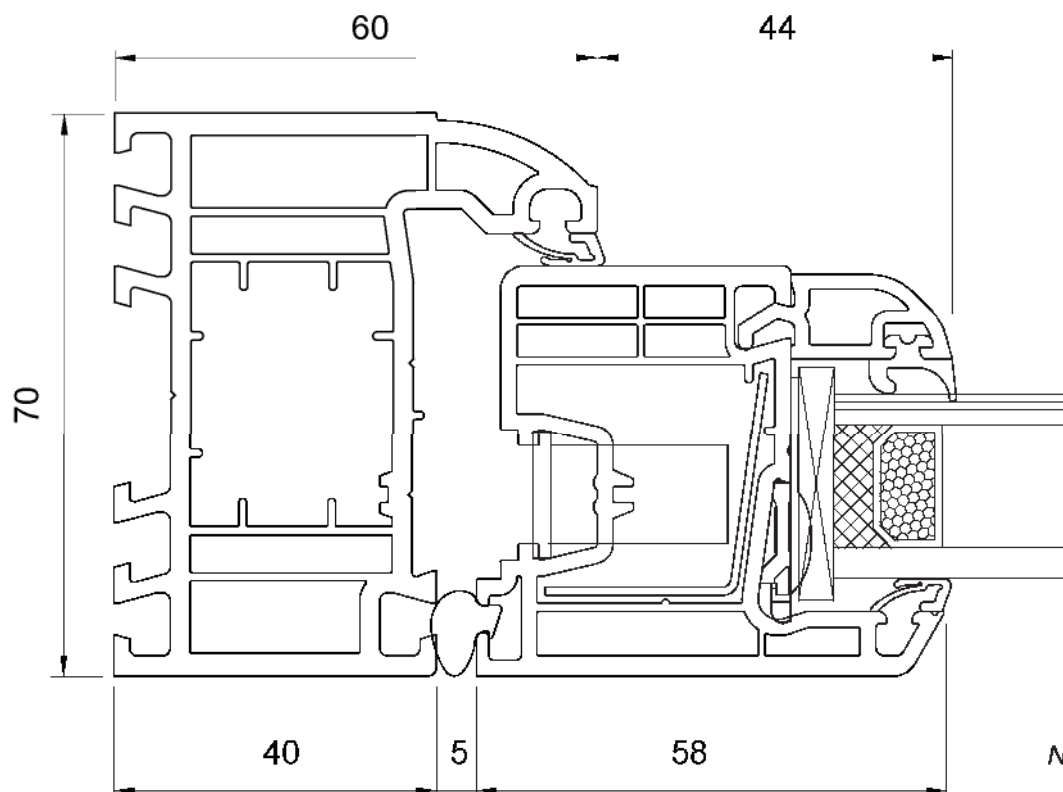




N.B. Not to Scale

TRANSOM AND MULLION

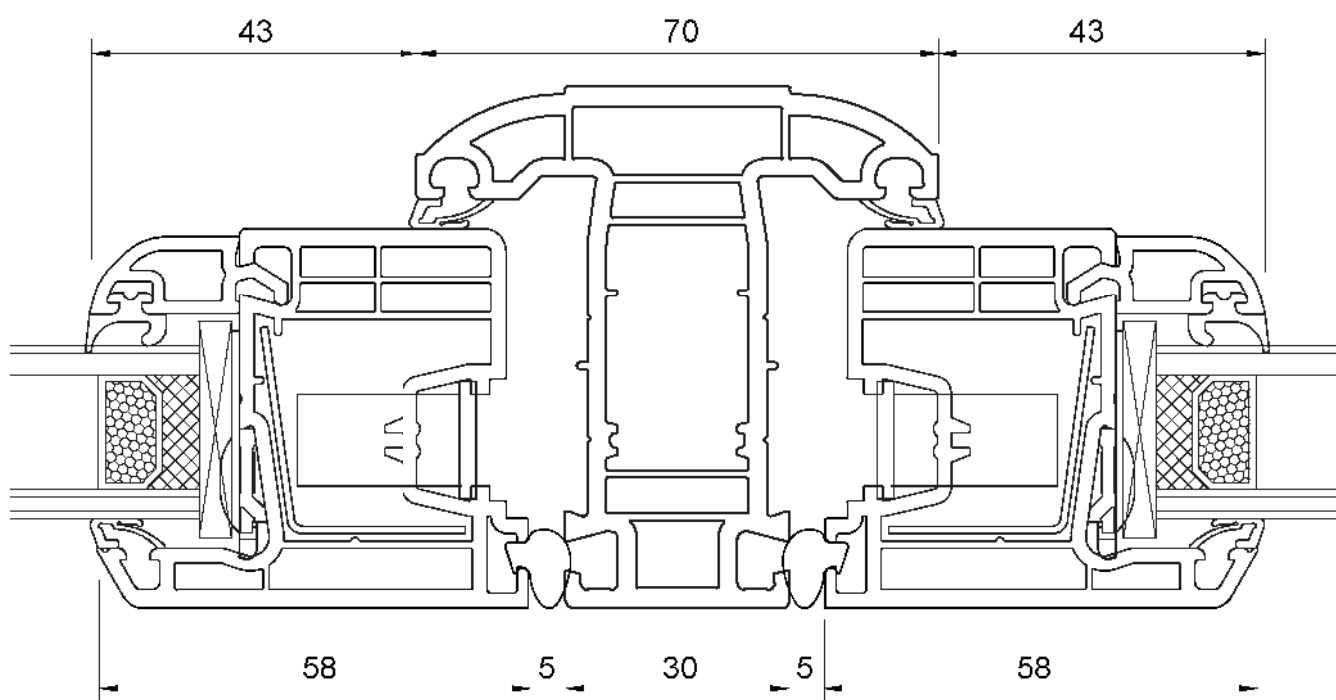


EXTERNAL CILLS

- *STUB 85MM*
- *150MM*
- *180MM*

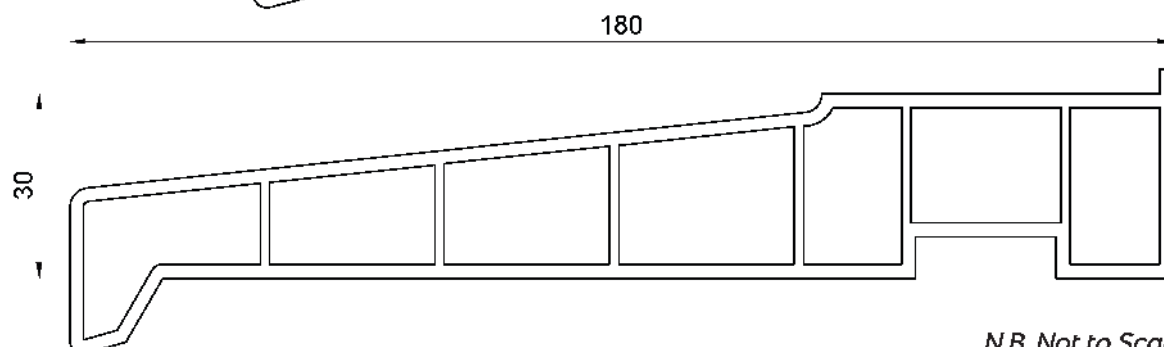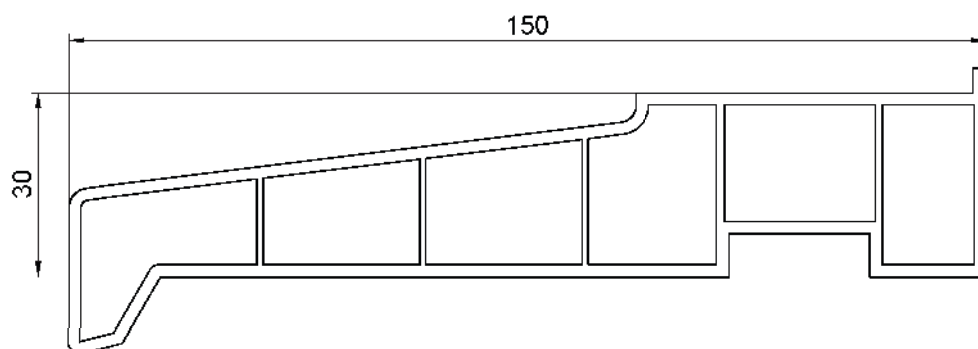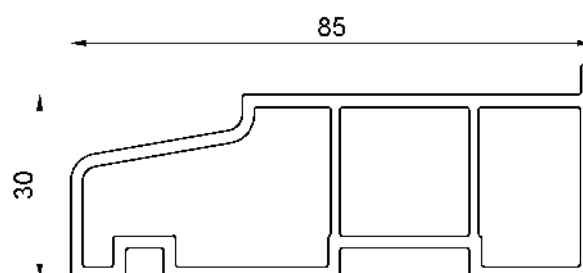


N.B. Not to Scale


TRANSOM WEATHER BAR

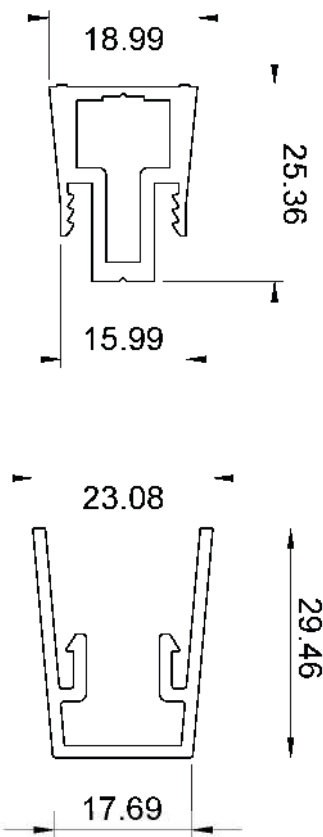


N.B. Not to scale

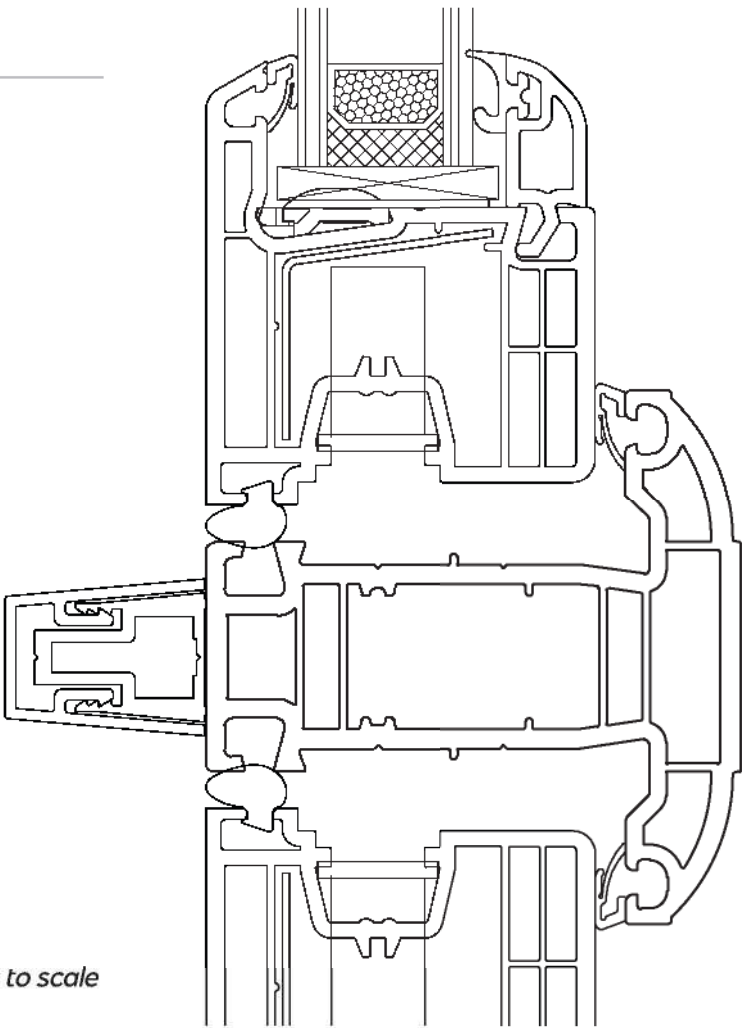

GLAZING / ASTRAGAL BAR DETAIL

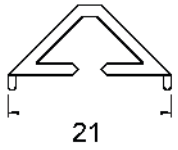

21mm External Glazing Bar
Chamfered Georgian Style

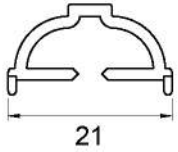


21mm Internal Glazing Bar
Matches Internal Frame Detail



THE RADLINGTON CILL


(Optional Addition)

The Radlington Cill is a modern interpretation of the timber cills found on older wooden windows. It is a deeper nosed cill with a height of 55mm and represents a superior aesthetic upgrade over standard cill options. It is an optional extra and The Radlington must be specified when seeking a project estimate.

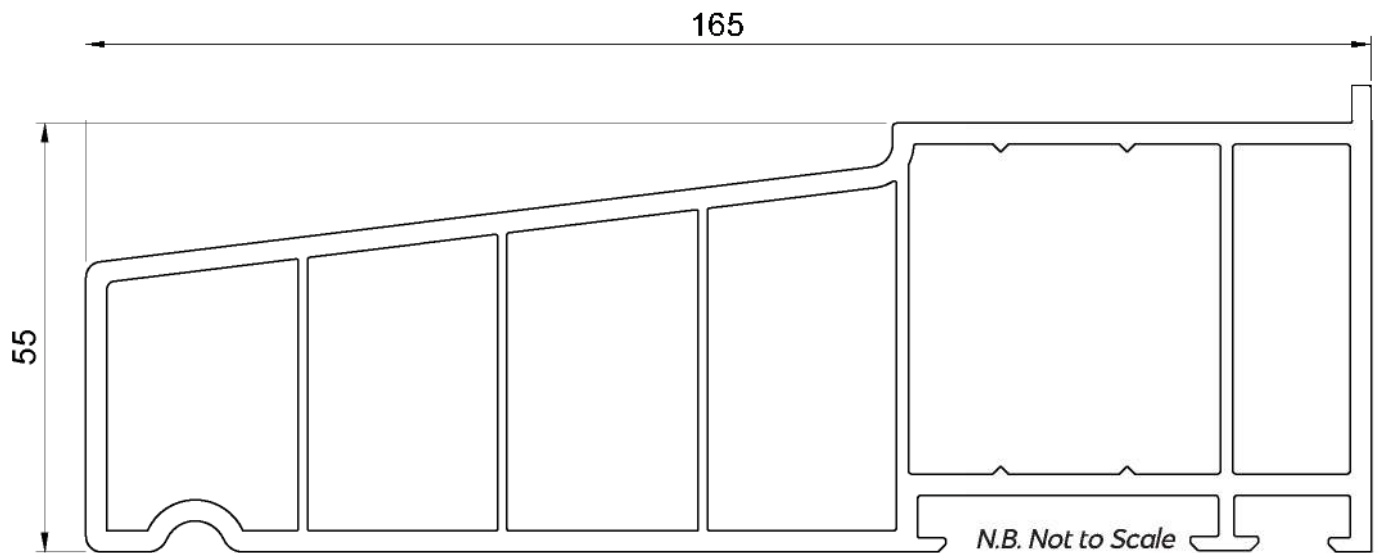

DEEP BOTTOM RAIL

(Optional Addition)

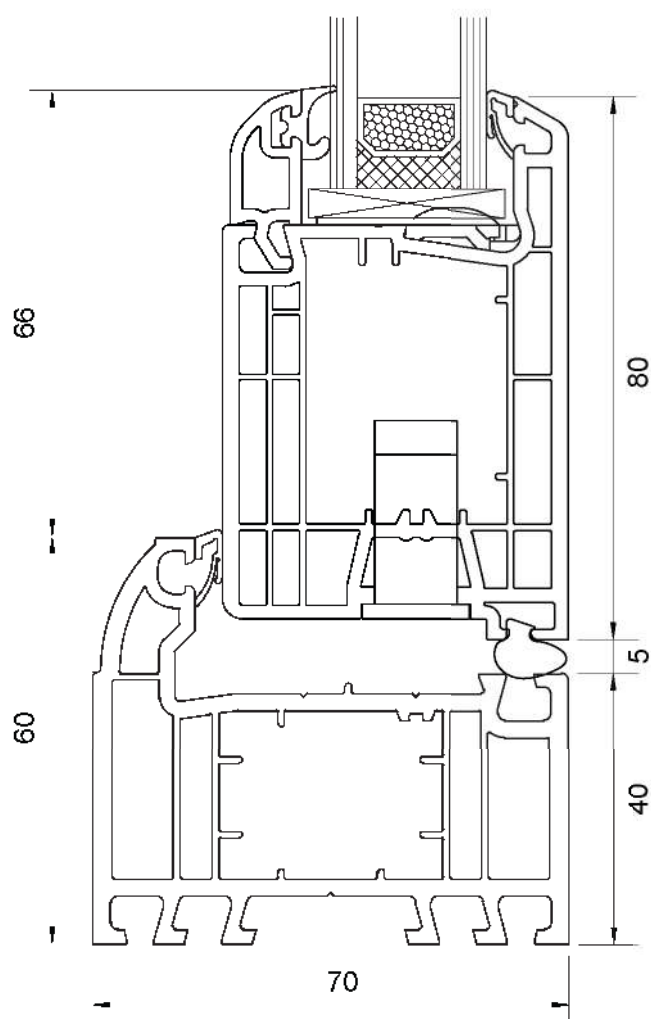

N.B. Not to Scale




CONCEALED TRICKLE VENTILATION

For projects requiring trickle ventilation, you can enhance the window's overall appearance by fitting an additional 3mm head drip above the outer frame to conceal the external vents.


LARGE HEAD

The 75mm large outerframe allows for internal routing at 31mm from the top of the head drip to avoid plaster lines, while keeping the external vent concealed at 19mm for a discreet appearance.

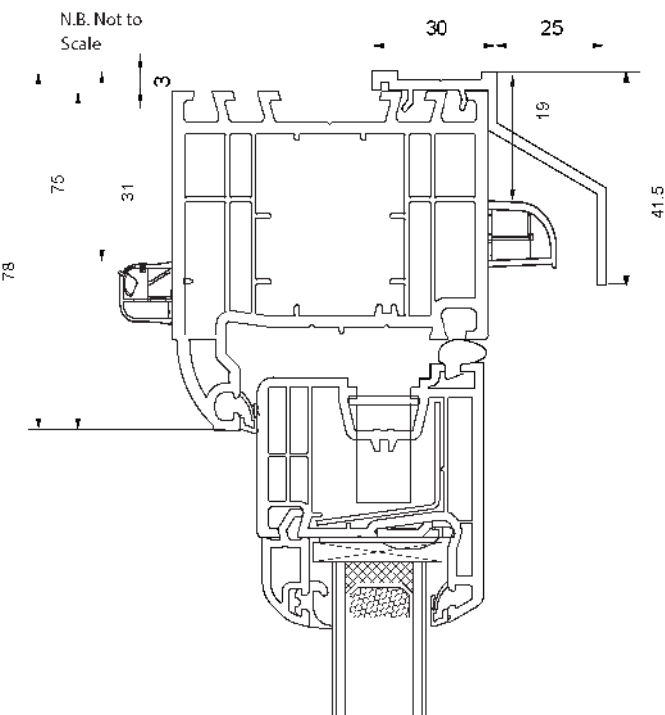

SMALL HEAD

Where plaster lines are not a concern, a standard 60mm outerframe provides level routing both externally and internally, 19mm from the top of the head drip.

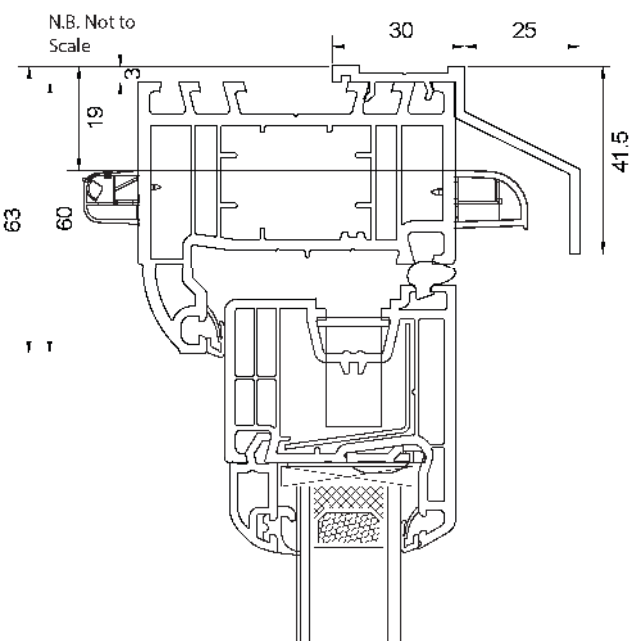

FLUSH FRENCH DOORS

Timberlook flush sash doors can help you sympathetically renovate and restore buildings with charm and character. They are also an excellent way to add traditional style to contemporary and new build homes.

The manufacture of the Flush Door differs slightly from that of the window, as we have to use a discreet diagonal weld to provide the extra strength required by larger glass units. Every effort has been made to ensure that this does not detract from the overall style, making Timberlook the ideal solution for your whole project.

Dummy sashes have been designed to match the sightlines of the French Door set, offering a much more traditional option for wide apertures than a bi-folding door. All doors must open out but can be fitted with astragal bars, while taller apertures can feature a fanlight in their design.




SINGLE AND FLUSH FRENCH DOORS *Section Details*


To achieve an even more authentic finish for sets of French doors that feature side panels, we intentionally use a deeper section to both the head and the cill.

The resulting effect is that glass heights are all equal, providing a much more consistent sightline. The overall appearance is the same as traditional doors that are made from timber.

Head & and Side Section Detail

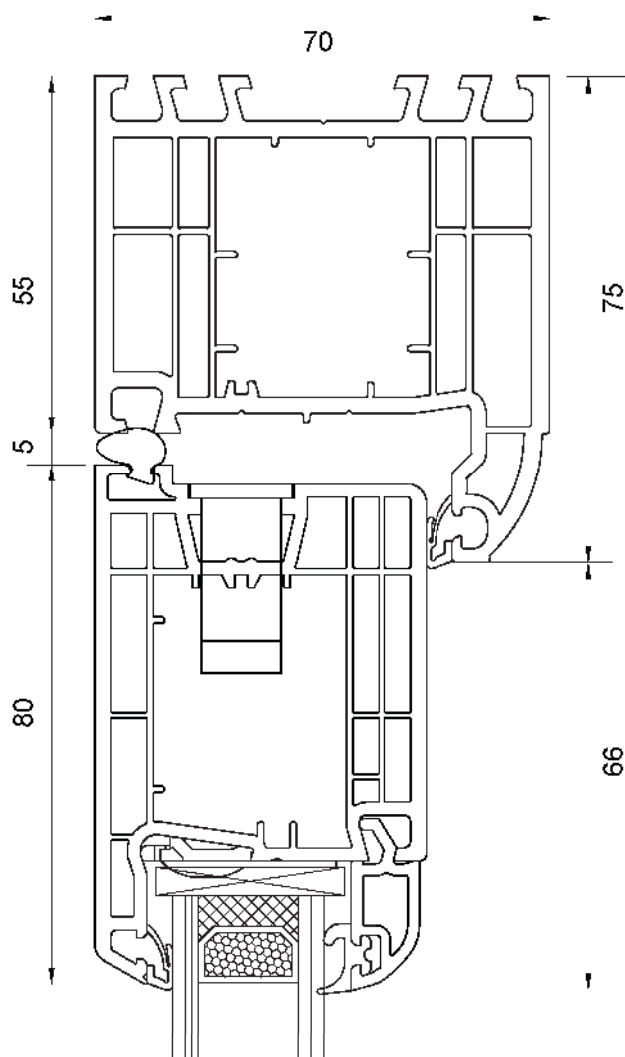


Bottom Section Detail

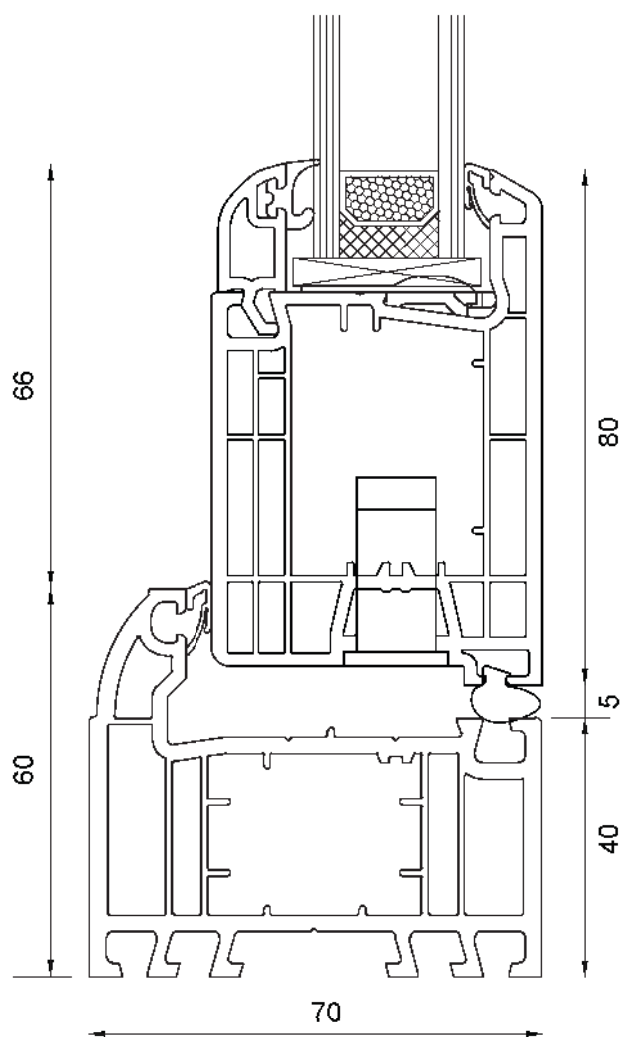


N.B. Not to Scale

FRENCH DOORS


SIDE RAILS

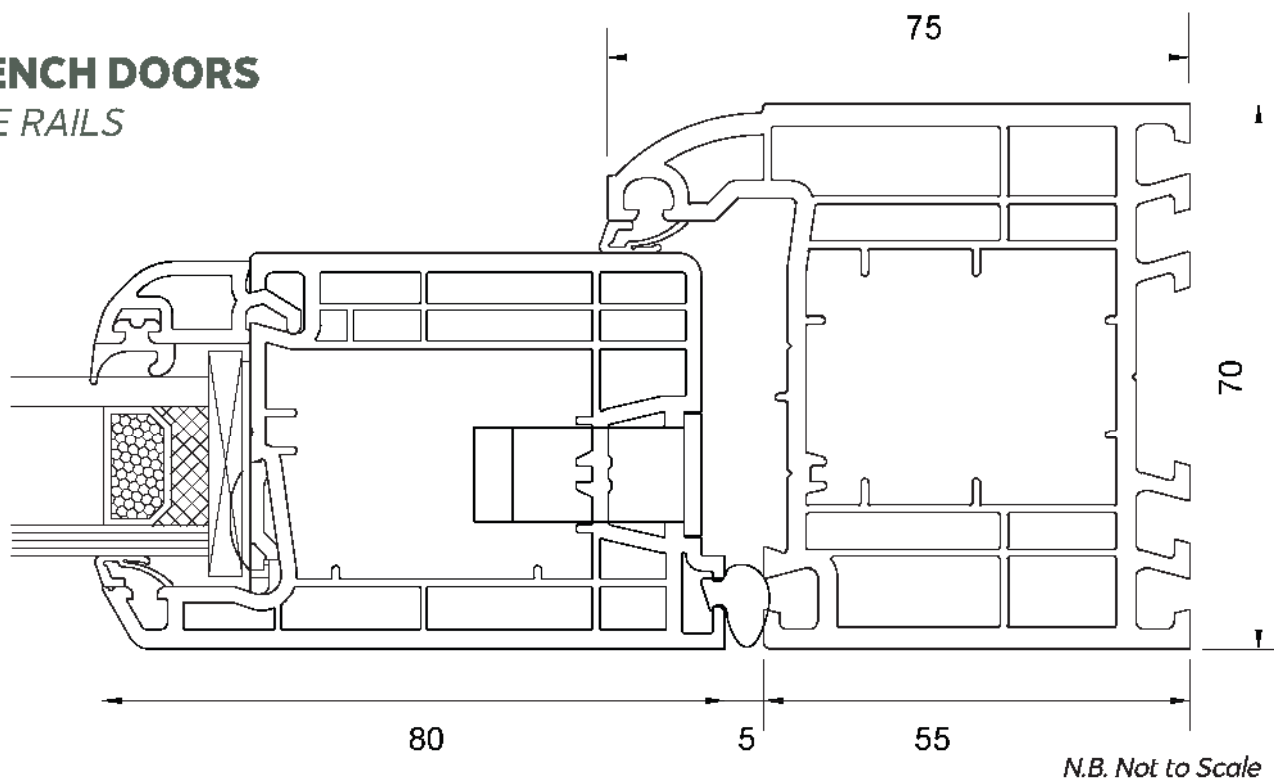


Equal Sightlines

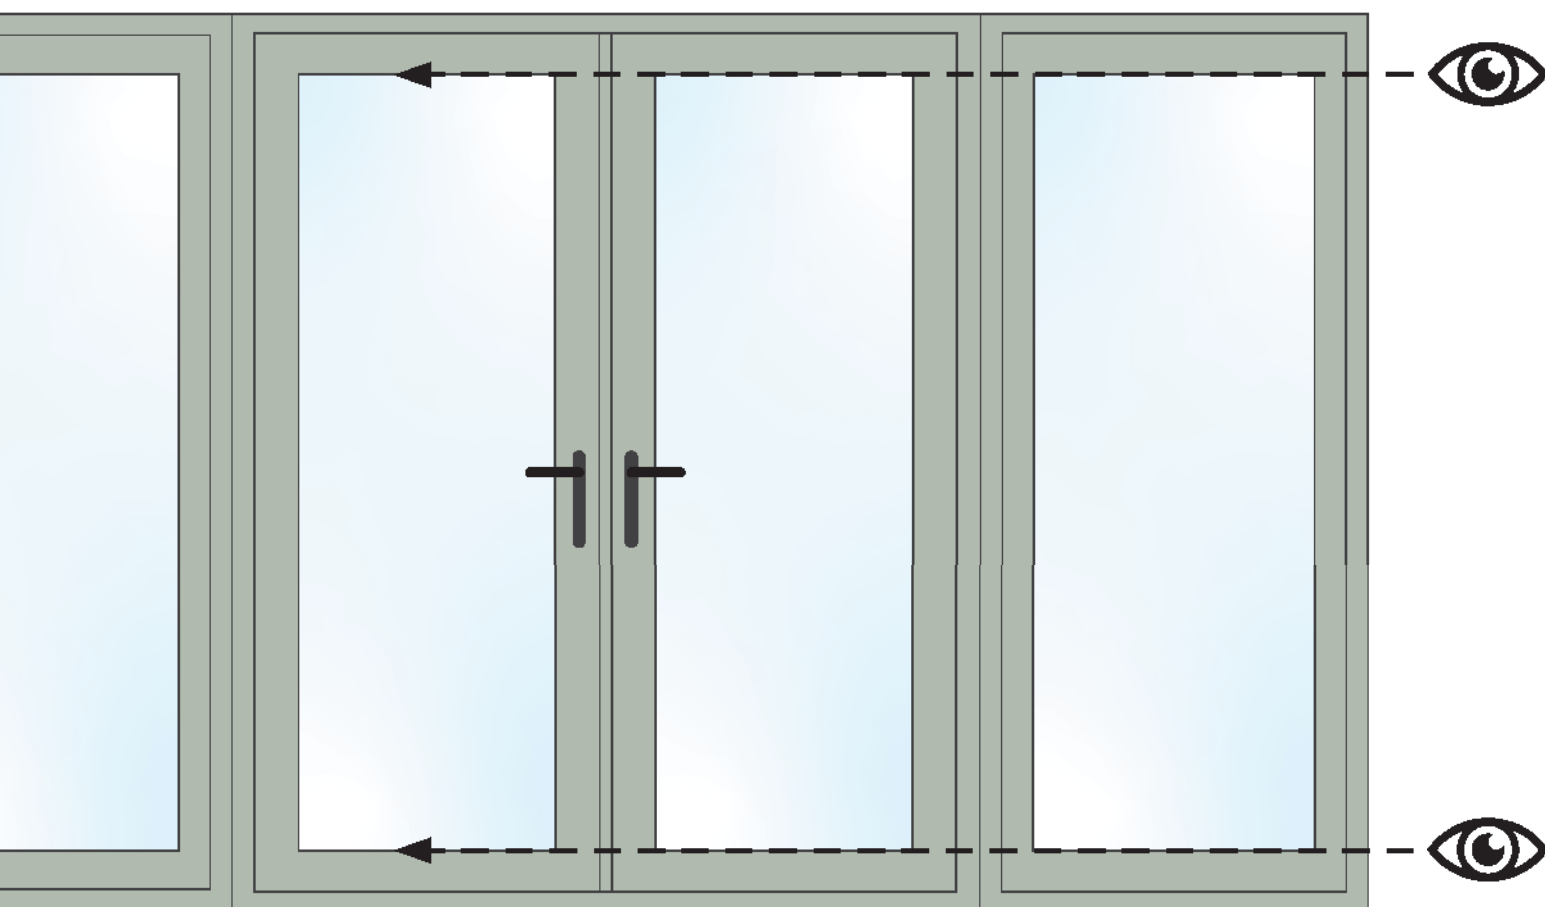

FRENCH DOORS *MULLION*

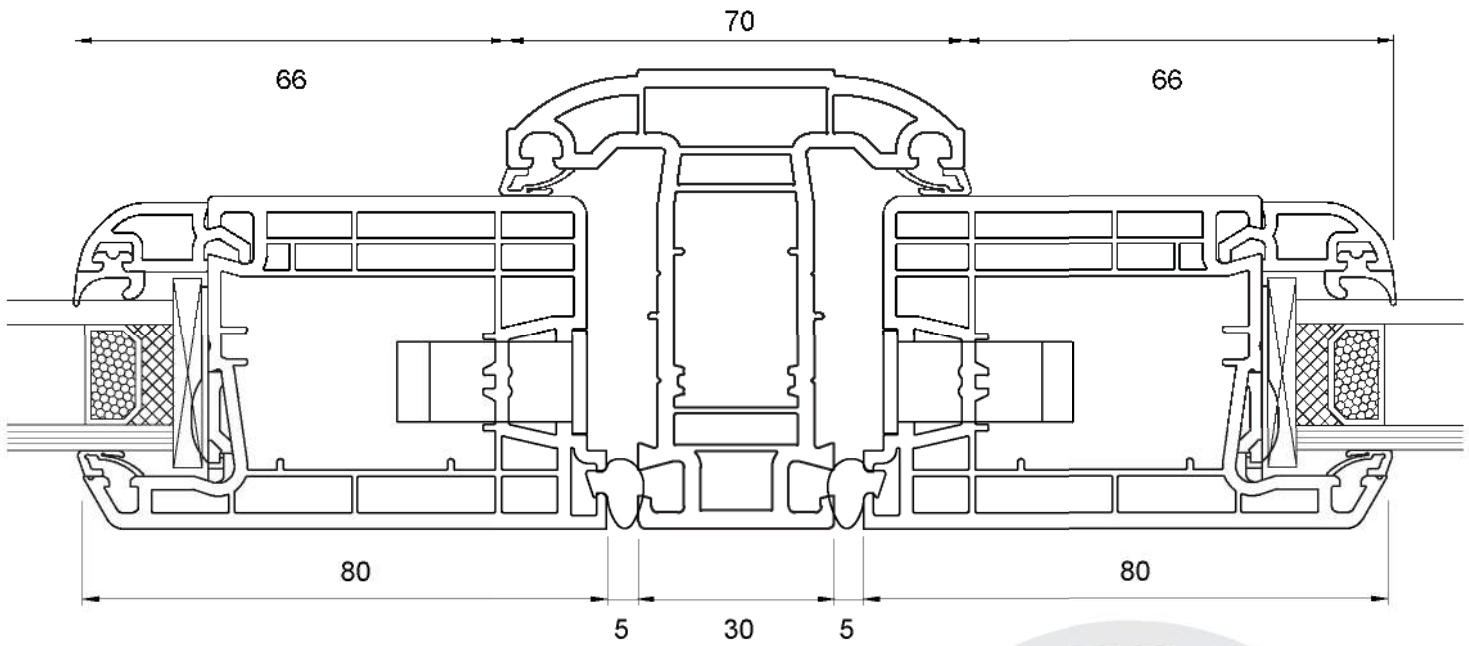

N.B. Not to Scale

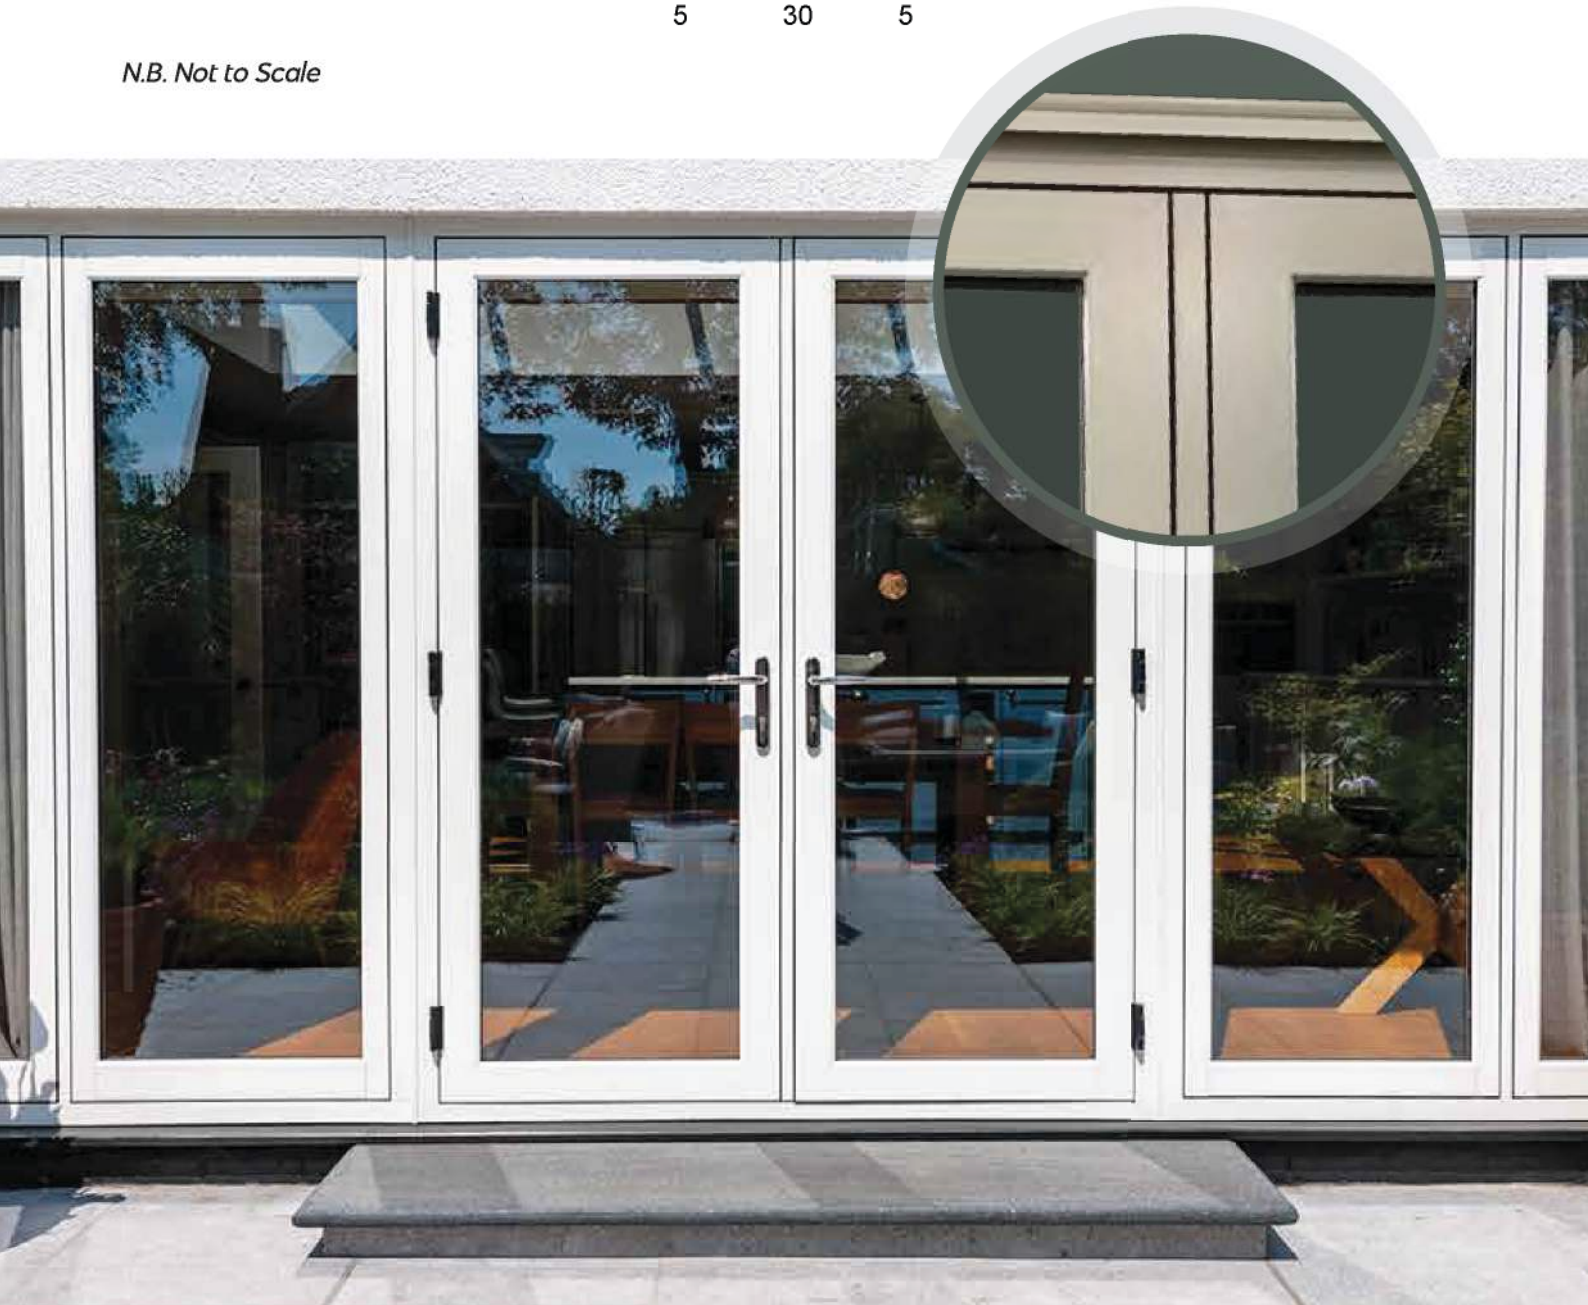


NEW!

FLUSH DOOR MIDRAIL SECTION

Introducing our latest update to the Timberlook Flush Sash Range: The Midrail.

Traditional timber doors often feature a midrail section to divide the doors, adding structural integrity and classic styling. To maintain this authentic aesthetic, the new Timberlook midrail section had been carefully designed with a mechanical joint, ensuring a seamless match with heritage and period properties. This addition completes the Timberlook Flush Door Range, allowing specifiers to achieve authenticity without compromising modern performance.

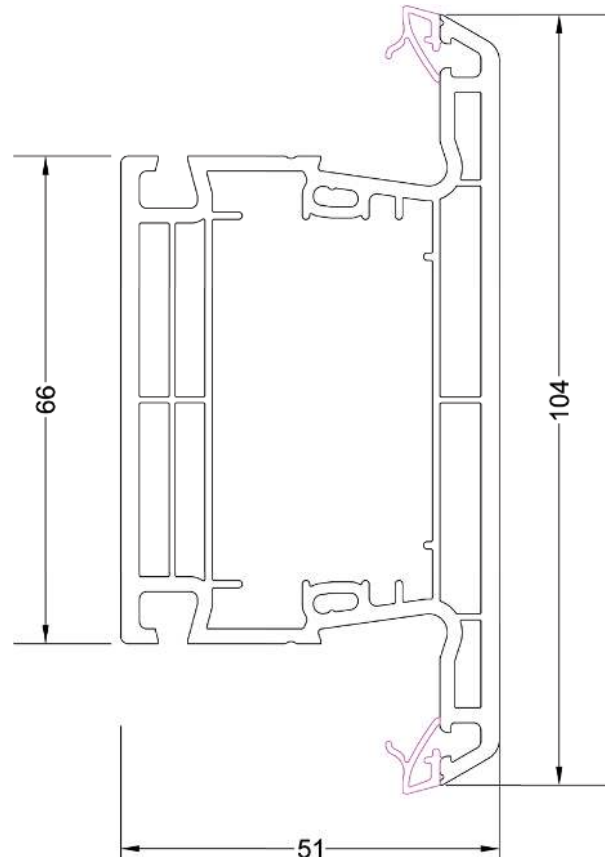

DOCUMENT Q AND PAS 24

Timberlook windows can be specified to the latest **Document Q** standards and have also passed independent testing to gain **PAS24 certification** with uprated glass and hardware.

BFRC Rating =	
$218.6g_{\text{window}} - 68.5 \times (U_{\text{window}} + \text{Effective } L_{50}) =$	1.79
Climate zone is:	UK

Thermal transmittance, $W/(m^2 \cdot K)$	U_{window}	1.4
Solar factor	g_{window}	0.45
Window air leakage heat loss, $W/(m^2 \cdot K)$	L_{factor}	0.01

(Specify uprated glass/hardware when ordering.)

BFRC Rating $kWh/(m^2 \cdot yr)$	Label index	EWER Rating Scale	Window Rating
≥ 10	2	A+	A
0 to <10 ⇐		⇒ A ⇐	
-10 to <0		B	
-20 to <-10		C	
-30 to <-20		D	
-50 to <-30		E	
-70 to <-50		F	

COLOURS & FINISHES

Timberlook offers a range of colours and textured woodgrain foils on one or both sides. The lead time for manufacture varies between colours and colour combinations:

White	Anthracite (WOODGRAIN)
Polar White	Anthracite (SMOOTH)
Cream Foil	Black Foil
Irish Oak	Chartwell Green
Golden Oak	Pebble Grey
Rosewood	Painswick

E = Extended Lead Time
S = Standard Lead Time

		White	Polar White	Black	Irish Oak	Anthracite Grey	Smooth Anthracite	Chartwell Green	Cream	Rosewood	Pebble Grey	Painswick	Golden Oak
COLOUR OUTSIDE	White	S	X	X	X	X	X	X	X	X	X	X	X
	Polar White	S	S	X	X	X	X	X	X	X	X	X	X
	Black	S	S	S	X	X	X	X	X	X	X	X	X
	Irish Oak	S	E	X	S	X	X	X	X	X	X	X	X
	Anthracite Grey	S	S	X	X	S	X	X	X	X	X	X	X
	Smooth Anthracite	S	X	X	X	X	S	X	X	X	X	X	X
	Chartwell Green	S	E	X	X	X	X	E	X	X	X	X	X
	Cream	S	S	X	X	X	X	X	S	X	X	X	X
	Rosewood	S	E	X	X	X	X	X	X	S	X	X	X
	Pebble Grey	S	S	X	X	X	X	X	X	X	S	X	X
	Painswick	S	S	X	X	X	X	X	X	X	X	S	X
	Golden Oak	S	E	X	X	X	X	X	X	X	X	X	S

HARDWARE & ACCESSORIES

Standard Handles

Timberlook windows and doors are supplied with modern handles as standard – they are available in a selection of popular finishes:



CHROME



WHITE



GOLD



SILVER
SATIN




GOLD
SATIN



Premium Regency Handles

(Optional Addition)

We also offer a range of traditional hardware to enhance the heritage aesthetic of Timberlook Windows. These **Premium Regency** handles feature timeless designs that complement the Flush Sash windows while remaining practical, secure, and easy to use.

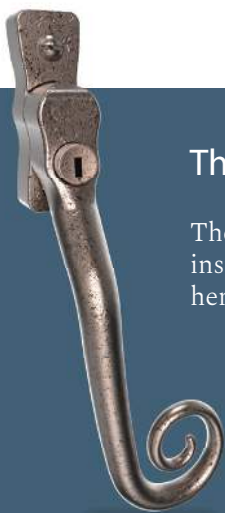

The Monkeytail

The distinctive curly shape adds instant character and charm to heritage and contemporary projects.

Overall Length: 149mm

Handle Length: 120mm

Fixing Plate Size: 57 x 18 x 13mm

Espagnolette Gearbox & Lock



The Peardrop

This timeless design is suitable for a range of settings. Easy-to-use handles with beautiful period proportions.

Overall Length: 150mm

Handle Length: 130mm

Fixing Plate Size: 57 x 18 x 13mm

Espagnolette Gearbox & Lock

Intelligent Design

Featuring an edge-to-edge screw cover with an authentic clocked screw design that pushes to fit.

Windows open and close with a push button and a beautiful rosette key that operates the deadlock.



Accessories

Matching *dummy* peg-stays complete the look, giving modern windows an older appearance.



Modern Classics

Choice of two textured finishes:



Pewter
Patina



Black
Heritage



Pictured: Heritage Black Pear Drop Handles
on a French Casement Window



TIMBERLOOK FLUSH SASH

Timberlook Flush Sash Windows and Doors are an ideal choice for anybody undertaking renovation or conservation projects, new build homes, or simply replacing windows.

Our flush sash window system replicates traditional wooden windows in modern uPVC and features an authentic looking 'butt joint' mortise and tenon joining system. It was developed for period, character, and historic projects, but is a suitable alternative for modern and new build developments in conservation areas too.

Our energy-efficient and maintenance-free flush casement windows are designed for modern living. Timberlook can be specified to Document Q, and is certified to PAS24 with uprated glass and hardware. Installations are made faster, easier, and safer than with other flush systems - it has a 70mm frame depth and glass units are supplied separately.

www.timberlook.com